



1:100 0 1 2 5 10 15m

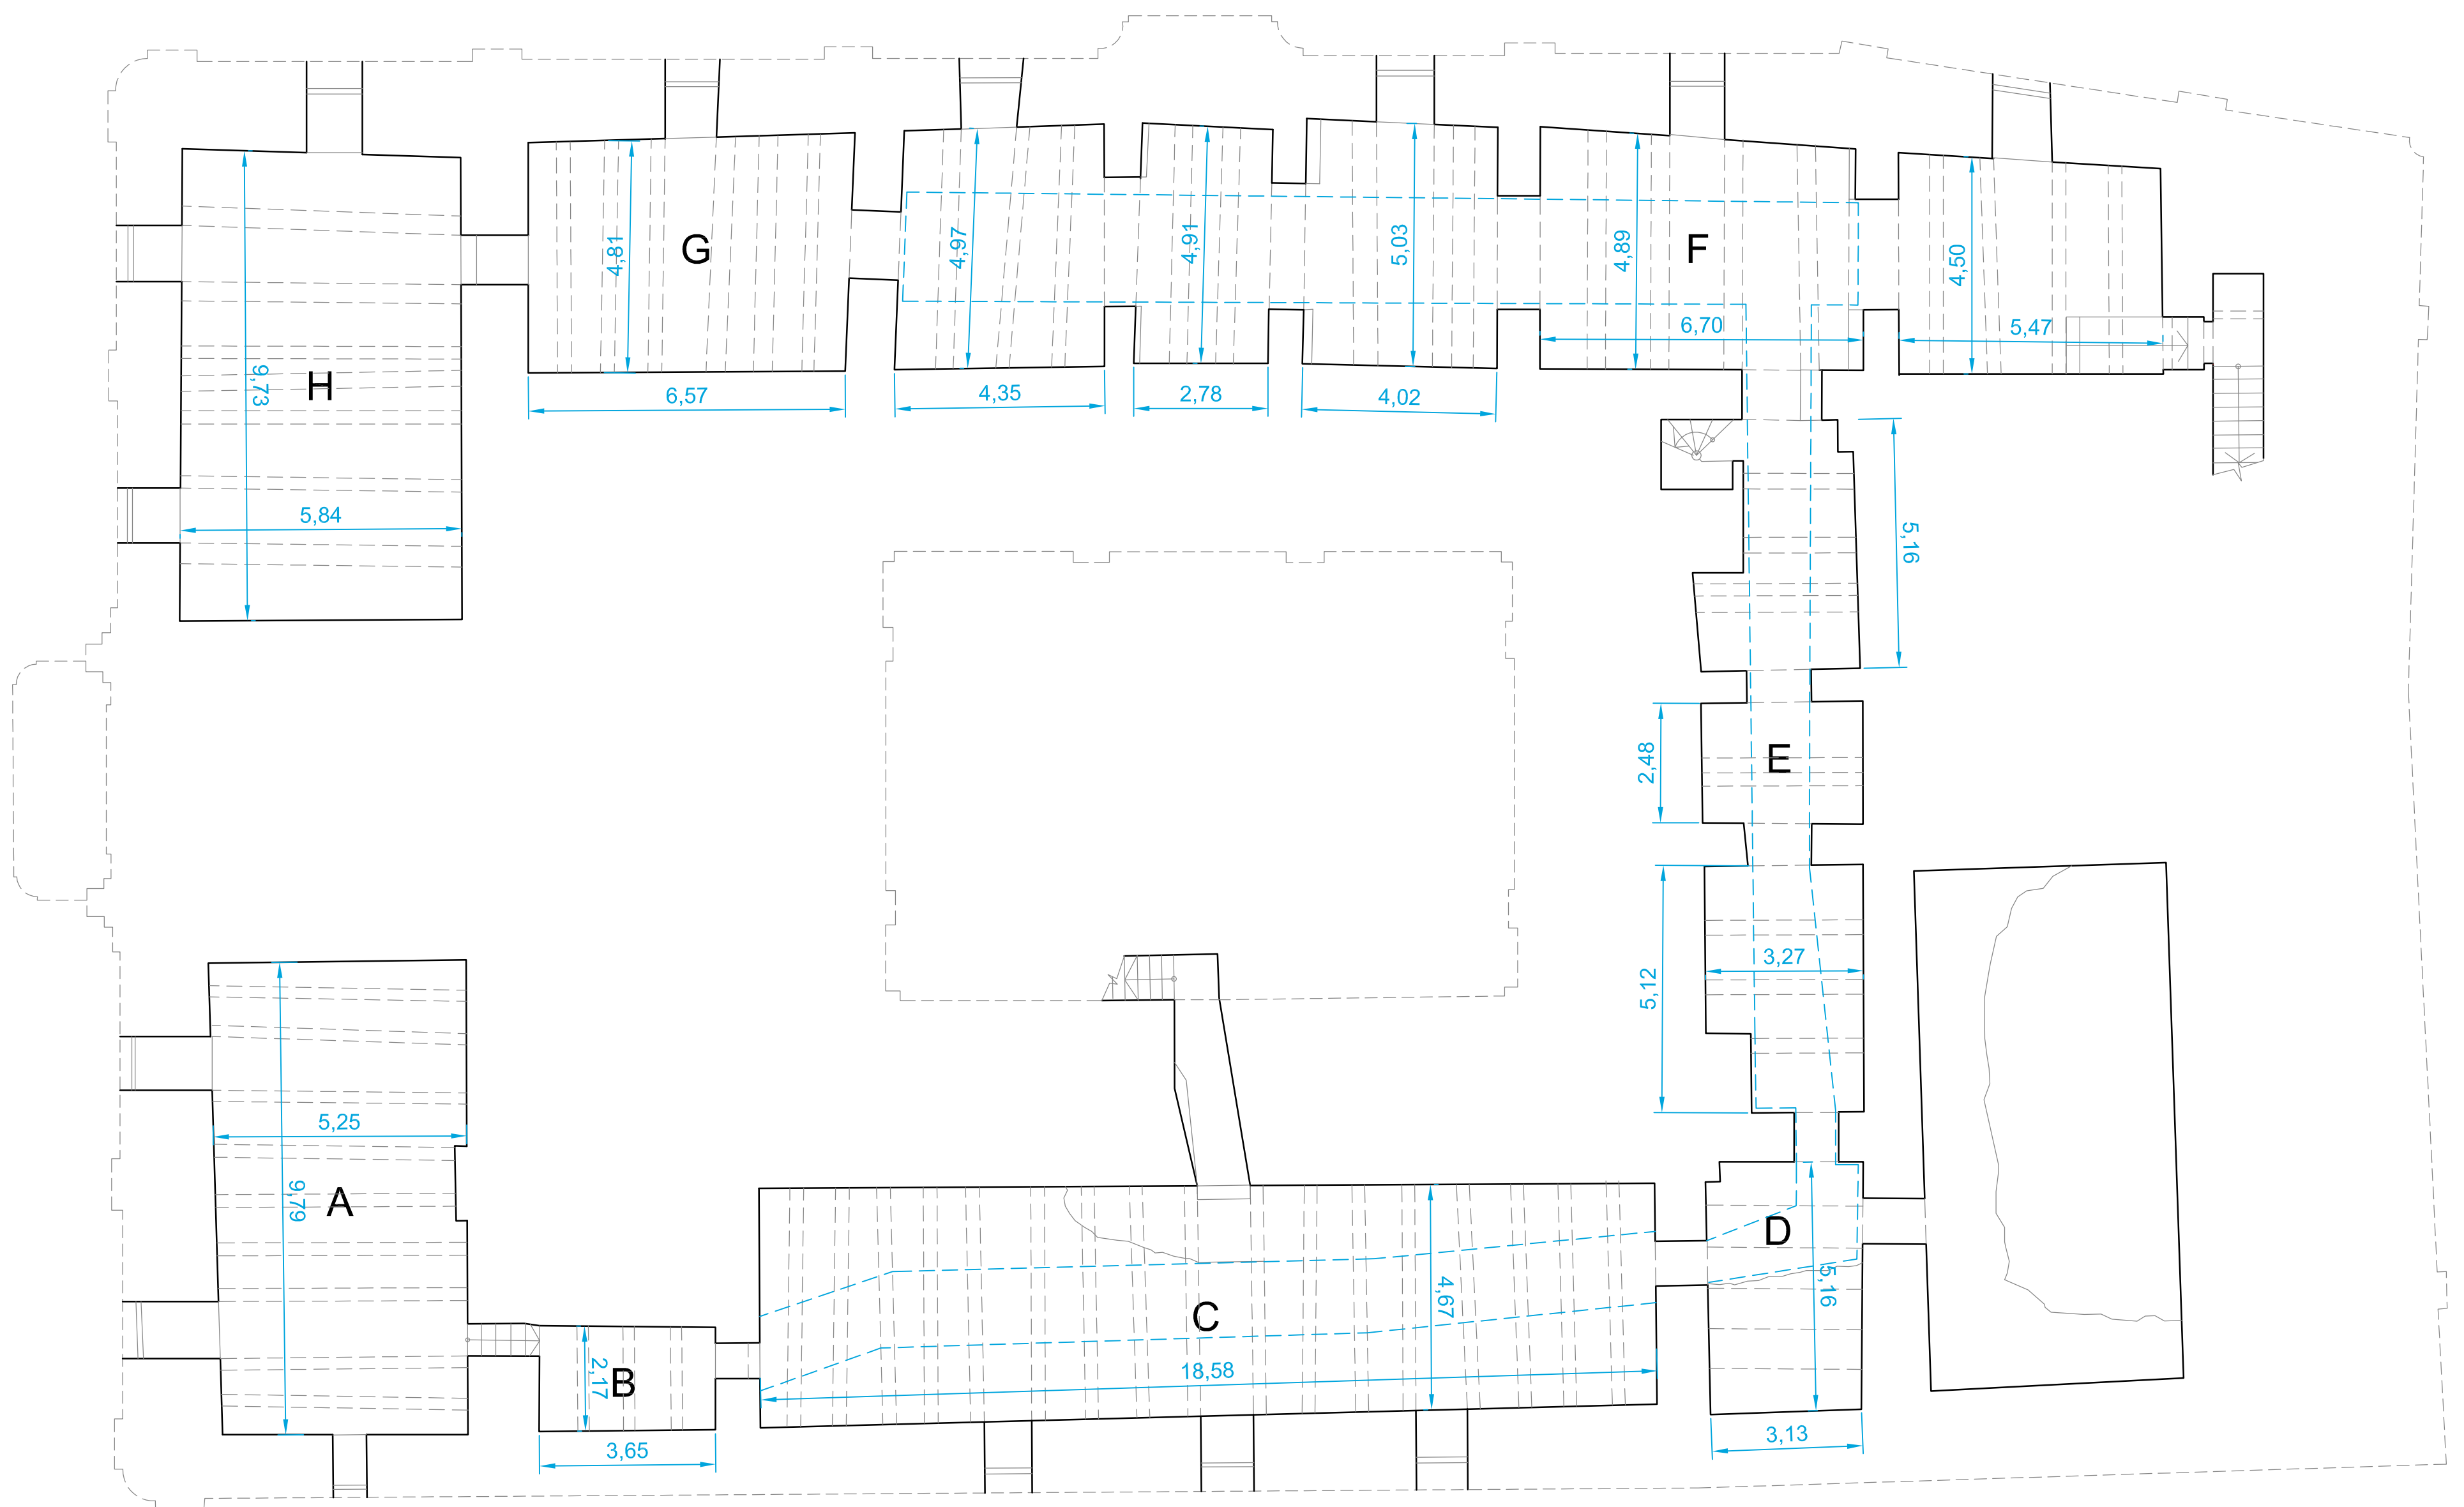

BASEMENT LEVEL PLAN --- Perimeter of timber walkways (indicative only)
Scale 1:100

SECTIONS THROUGH ROOMS A TO H
Scale 1:50

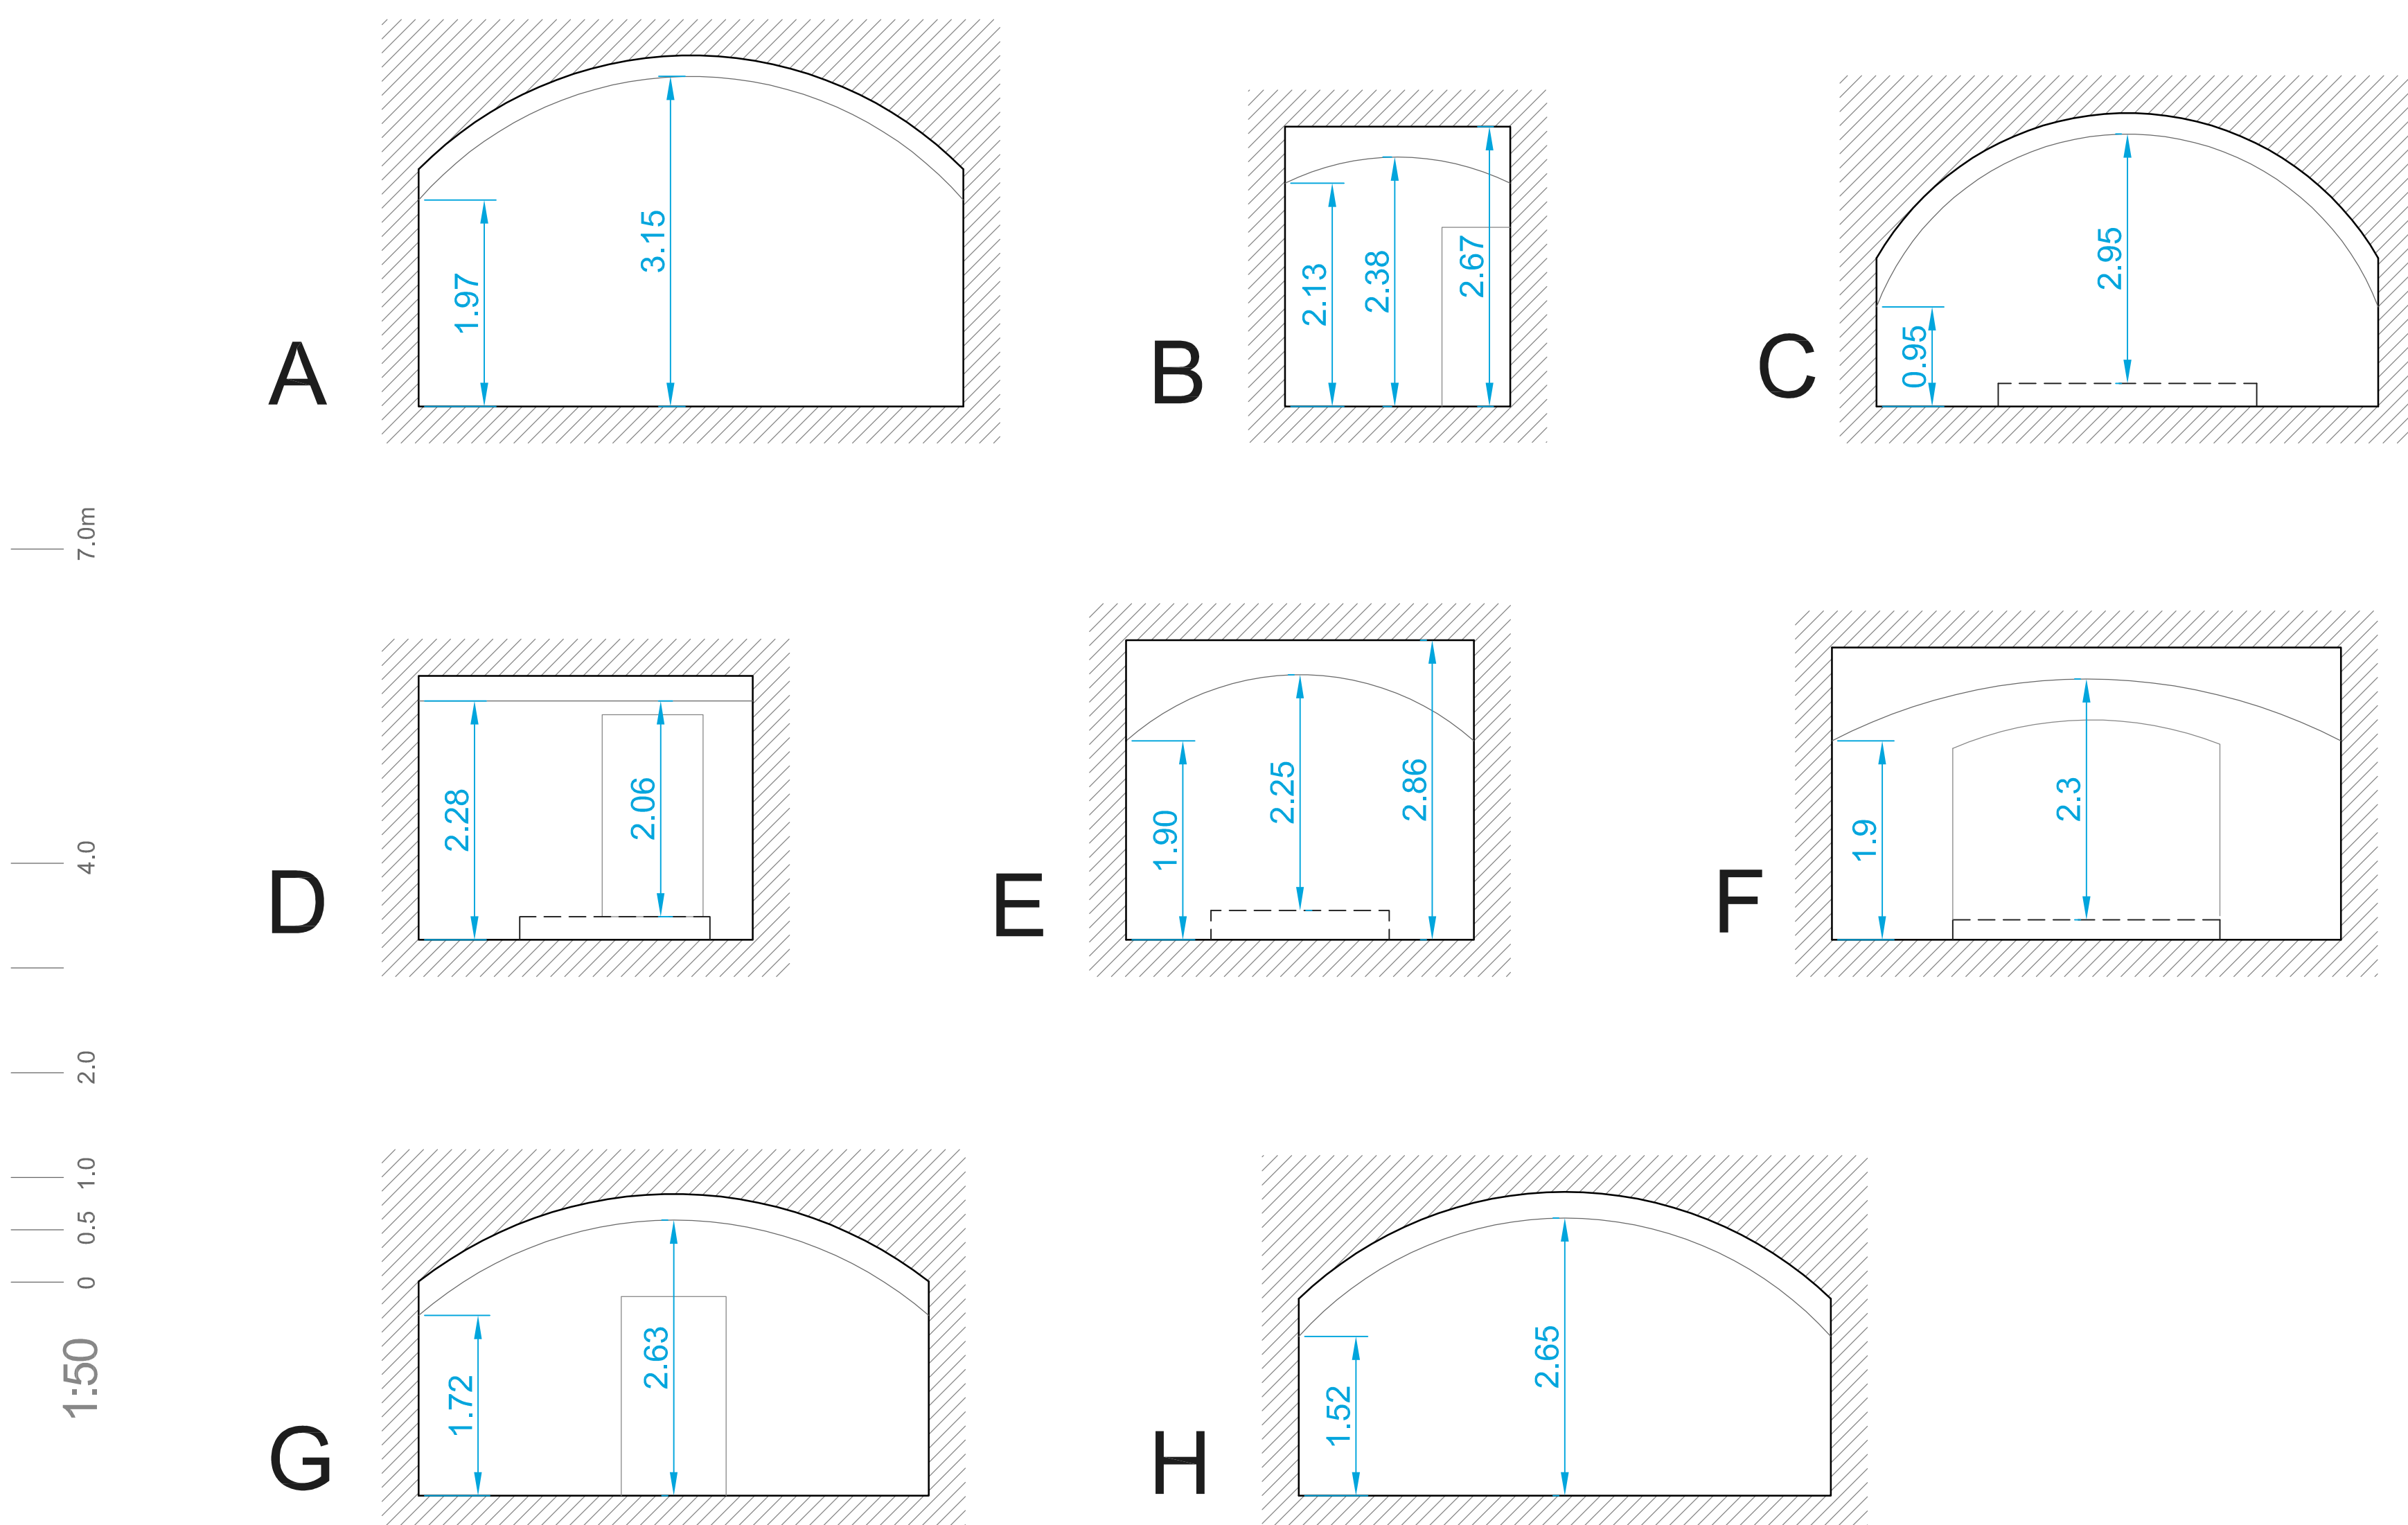

NOTES:
- DIMENSIONS OF ROOMS FOR INDICATIVE PURPOSES ONLY; ACTUAL DIMENSIONS VARY THROUGHOUT THE ROOMS
- DIMENSIONS AND POSITIONS OF TIMBER WALKWAYS FOR INDICATIVE PURPOSES ONLY; ACTUAL DIMENSIONS TO BE VERIFIED ON SITE

ARCHITECT TIZIANA TEDESCO TRICCAS	DRAWING PLAN AND SECTION DRAWINGS		
CLIENT N/A	FILE NO.	DRWG. NO. A04 - 2004	
PROJECT Survey drawing of the Mдина Cathedral Museum (basement level only), Mдина, Malta	DATE 20.04.14	DRAWN T. T.	SCALE 1:100
		CHECKED T. T.	